







Professional Certificate  
 I certify that these documents were prepared or approved by me, and that I am a duly licensed architect under the laws of the State of Maryland.  
 Name: Walter J. Stoltz Registration No.: 303520



These drawings are the property of Waldon Studio Architects and Planners. No part of these drawings may be reproduced or transmitted in any form or by any means, electronic or mechanical, including photocopying, recording, or by any information storage and retrieval system, without the prior written permission of Waldon Studio Architects and Planners. The user of these drawings shall be held responsible for any damage or loss of data, and the user shall indemnify and hold Waldon Studio Architects and Planners harmless from any and all claims, damages, and expenses, including reasonable attorneys' fees, that may be asserted against or incurred by Waldon Studio Architects and Planners in connection with the use of these drawings.

**STRUCTURAL ENGINEER**

The Watkins Partnership  
 North Oak Professional Park  
 Suite 202, 3032 Michelleville Road  
 Bowie, Maryland 20716  
 Tel. (410) 741-1791  
 CONTRACT: STEVE WATKINS

**MECHANICAL, ELECTRICAL & PLUMBING ENGINEER**


Allen & Shariff Corporation  
 7061 Deepage Drive  
 Columbia, Maryland 21045  
 Tel. 410.381.7100  
 Fax 410.381.7110  
 CONTRACT: JOHN STELLERPLUG

**CIVIL ENGINEER**


Landesign  
 2905 Michelleville Rd. Suite #111  
 Bowie Professional Center  
 Bowie, Maryland 20716  
 Tel. (301) 248-8802  
 Fax (301) 248-8804  
 CONTRACT: JEFF OLISE

**GENERAL CONTRACTOR**


CATHEDRAL DESIGN  
 AND CONSTRUCTION, INC.  
 5125 BERRYMAN RD.  
 College Park, Maryland 20740  
 Tel. (301) 220-3100  
 Fax (301) 220-2830

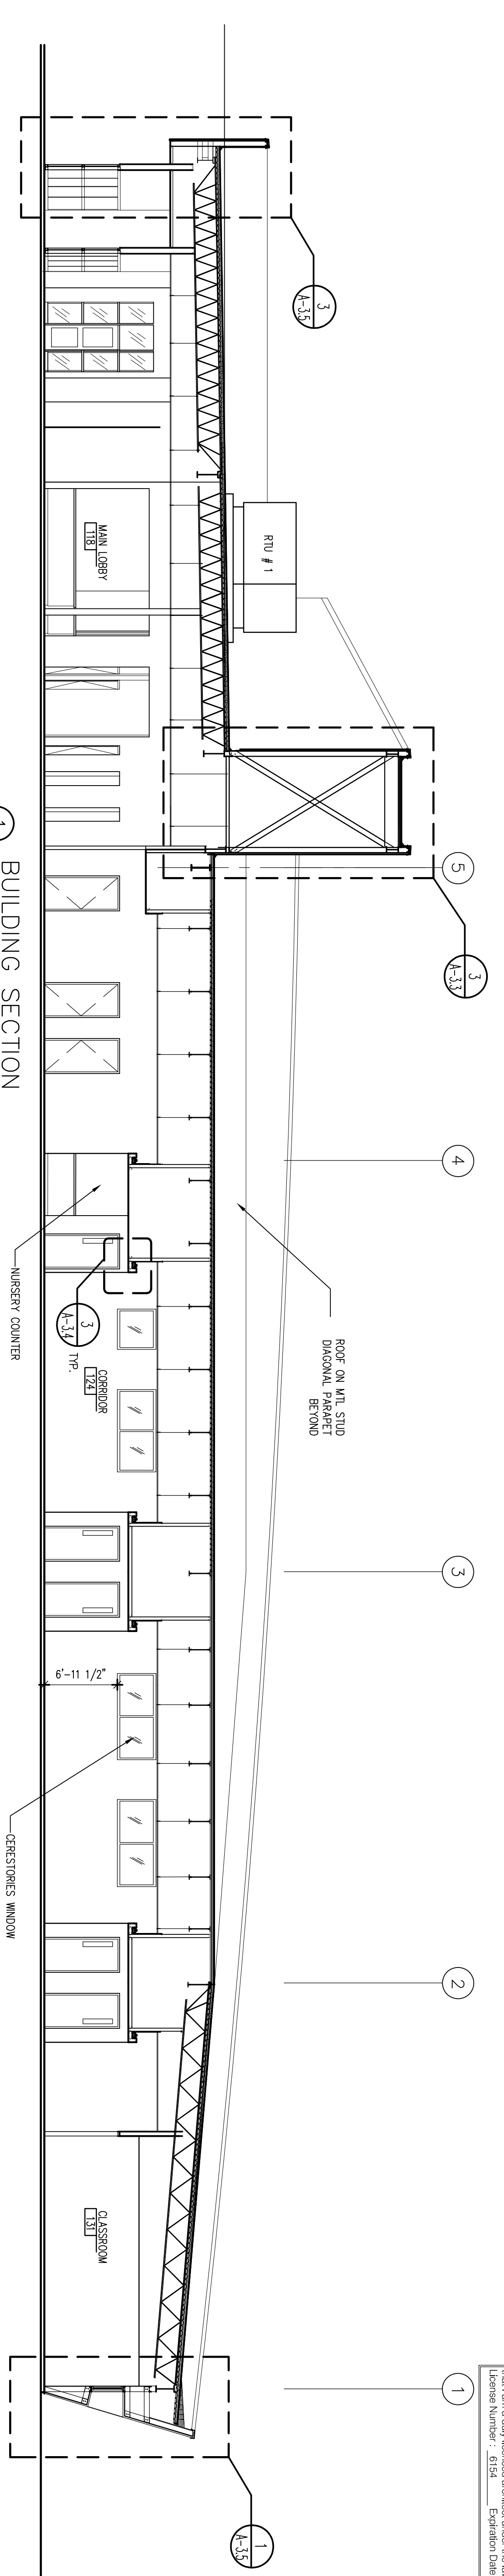


1 BUILDING SECTION  
 SCALE: 1/8" = 1'-0"

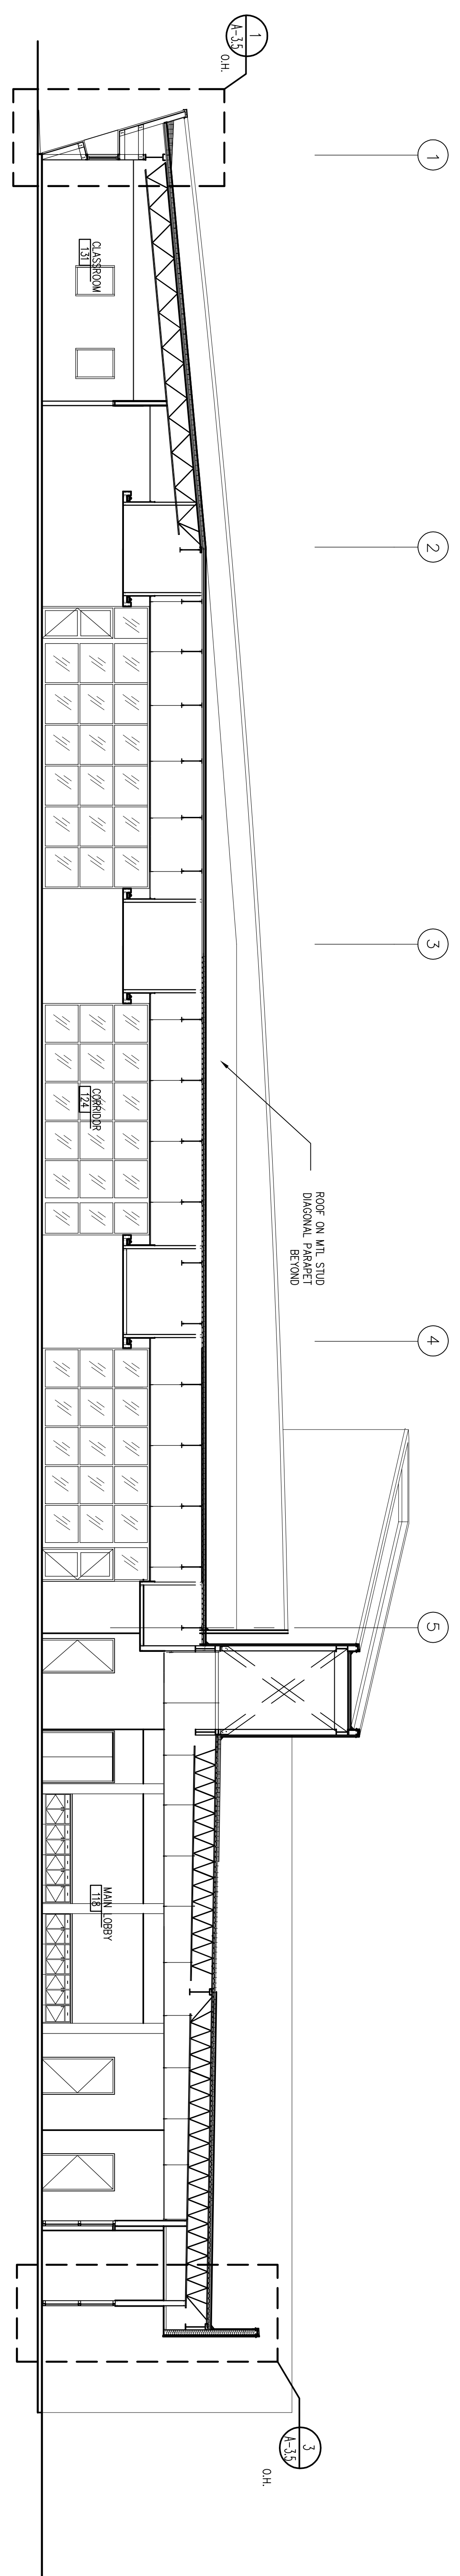

2 BUILDING SECTION  
 SCALE: 1/8" = 1'-0"

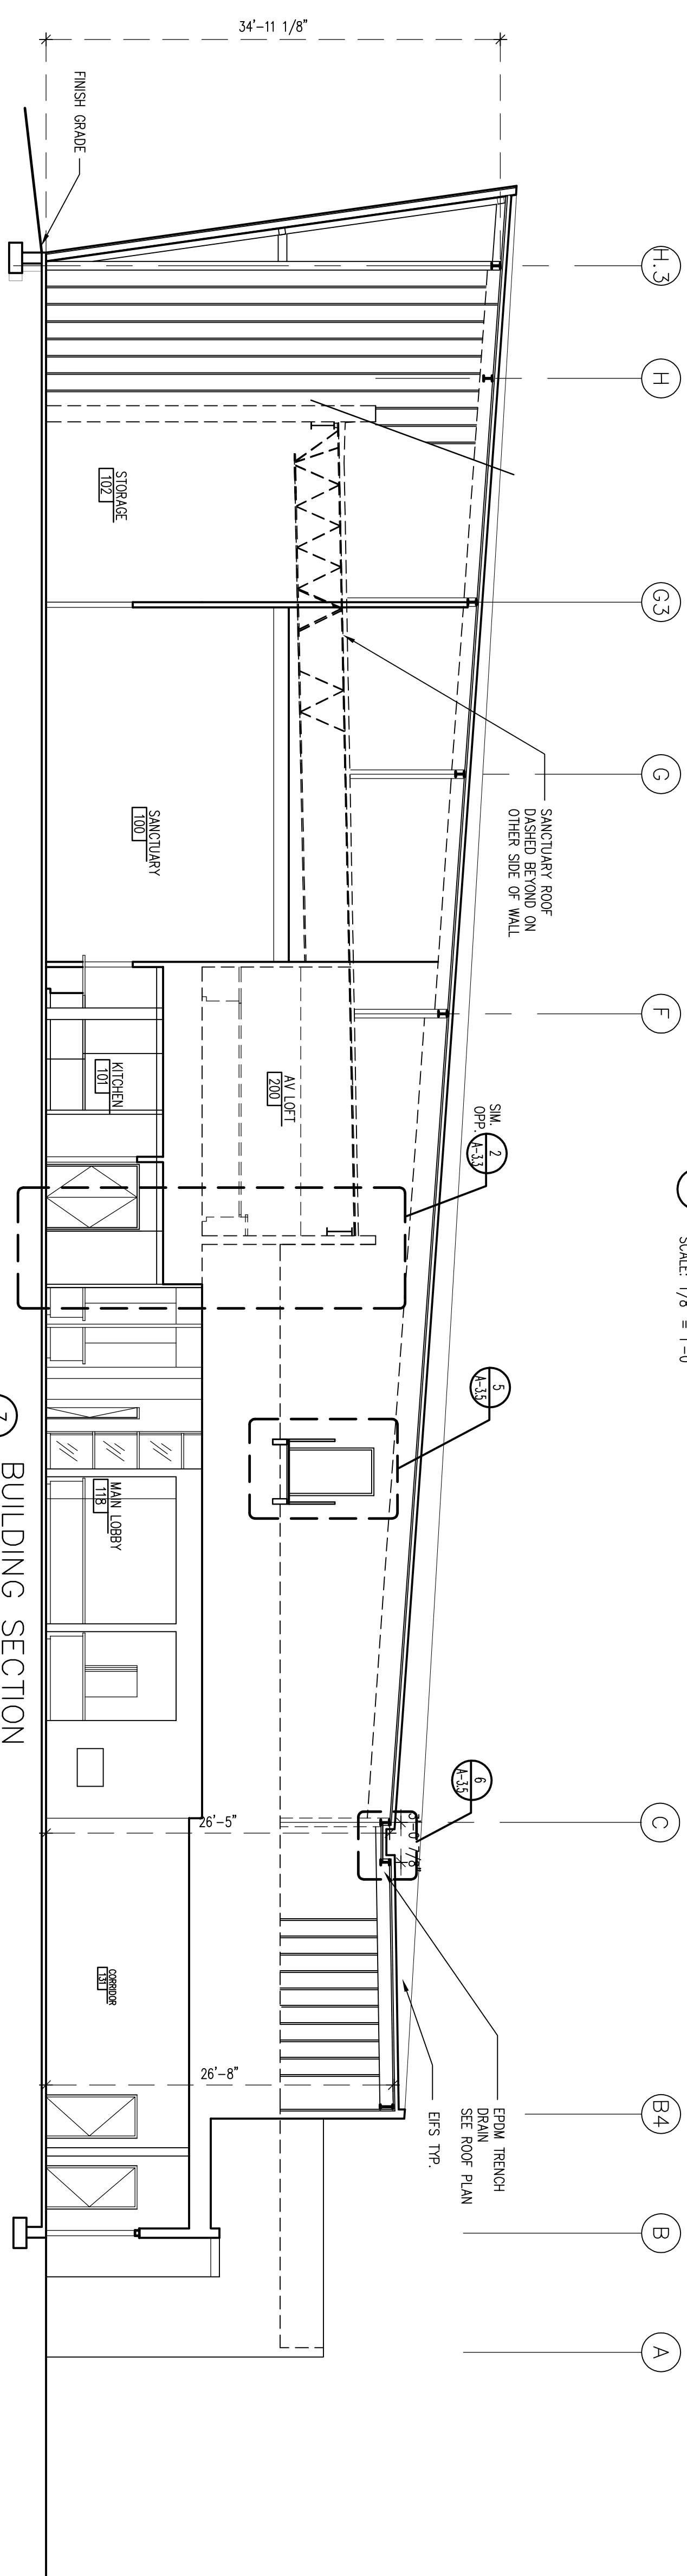

3 BUILDING SECTION  
 SCALE: 1/8" = 1'-0"

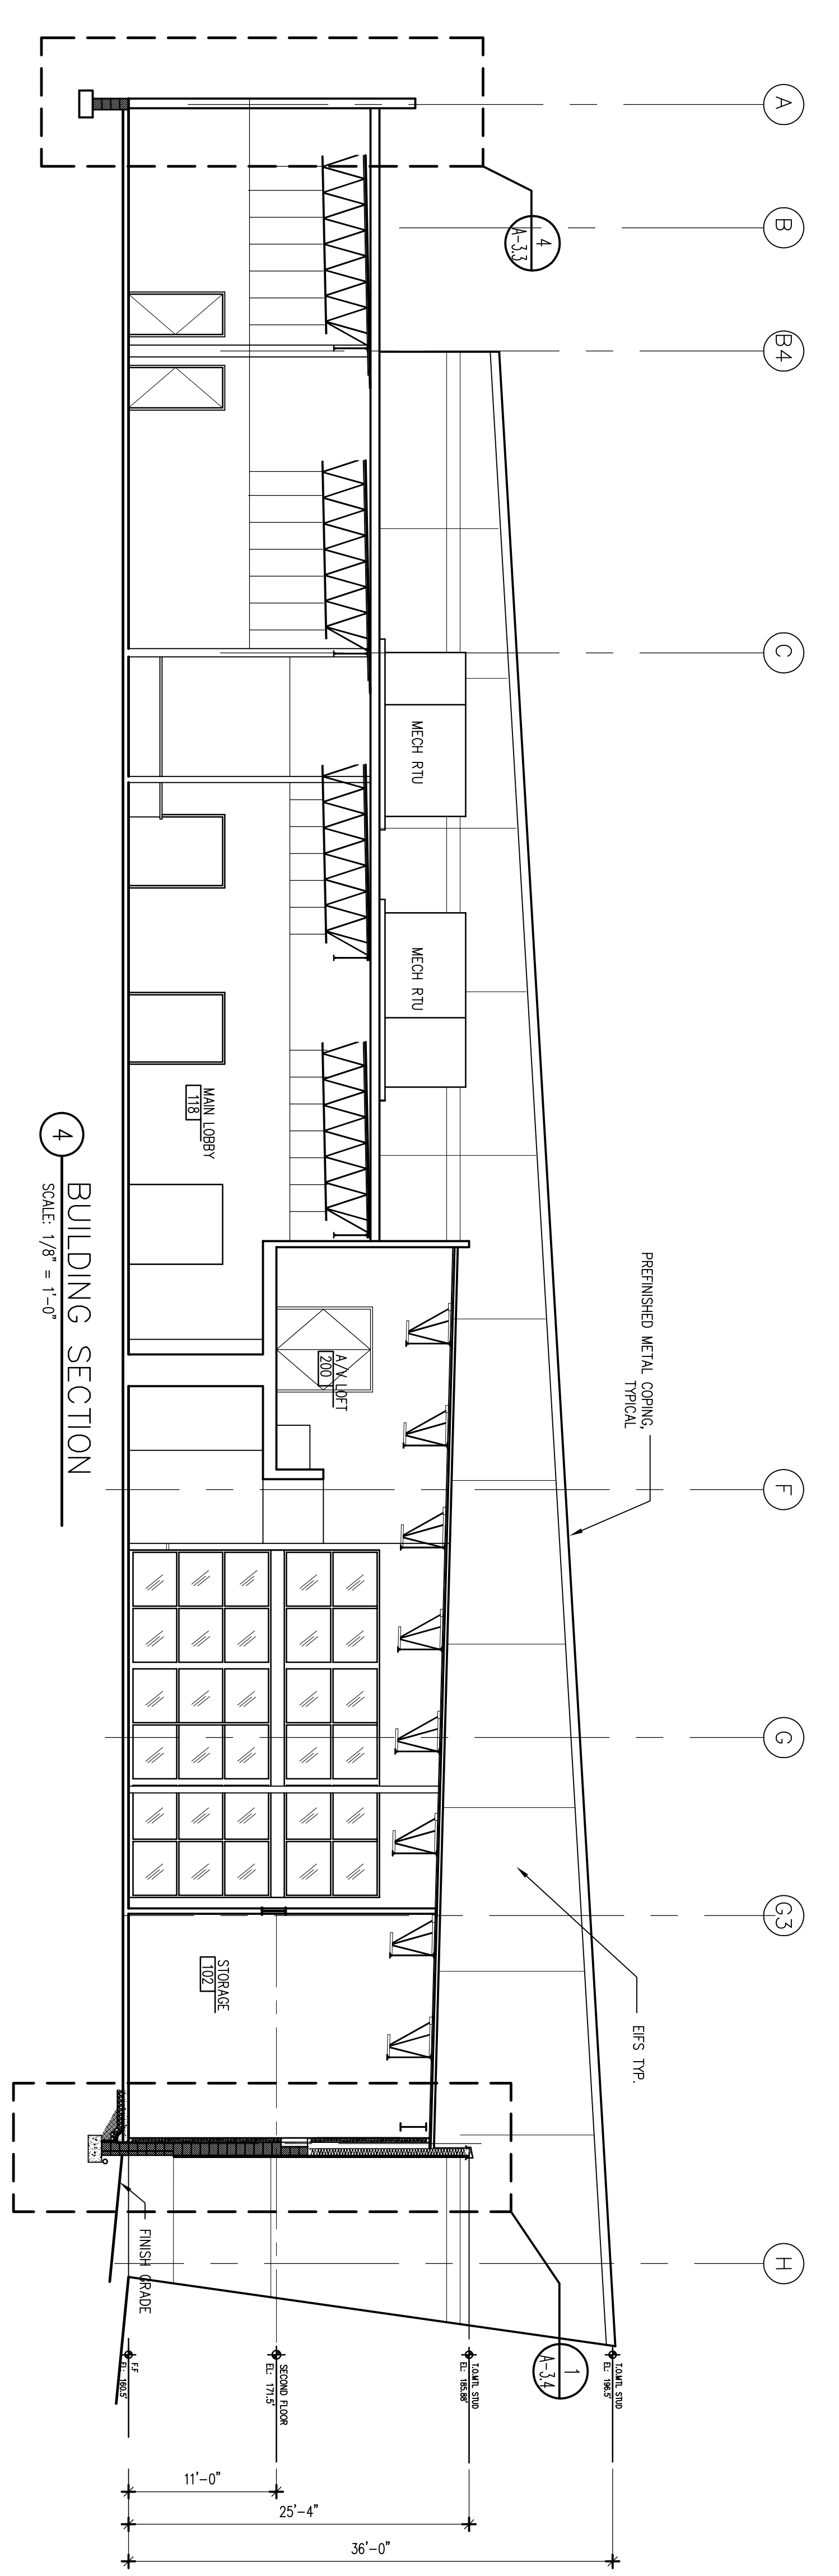

4 BUILDING SECTION  
 SCALE: 1/8" = 1'-0"

Project: **TRINITY COMMUNITY CHURCH**  
 OLD STAGE ROAD  
 BOWIE, MARYLAND 20715  
 FINAL CONSTRUCTION SET MAY 09, 2007

Client/Developer:  
**TRINITY COMMUNITY CHURCH**

Sheet Title:  
**BUILDING SECTIONS**

Drawn By:  
 AM / ZT / JPP / RC  
 Checked By:  
 KG

Issue:  
 CONSTRUCTION SET

PROJ. No.: 00001.00  
 SHEET No.: **A-3.2**

DATE: NOVEMBER 20, 2006  
 SCALE: